



VALVE BOX COVER,
EAST JORDAN IRON
WORKS, EJIW 6800

ALIGN INTERNAL VALVE BOX
NUBS IN THE DIRECTION OF
THE WATER MAIN (AS SHOWN)

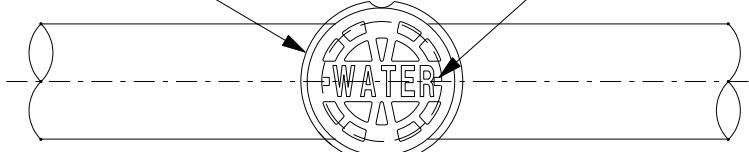


NEW CONSTRUCTION

ADJUSTMENT OF EXISTING VALVE BOX IN PAVEMENT

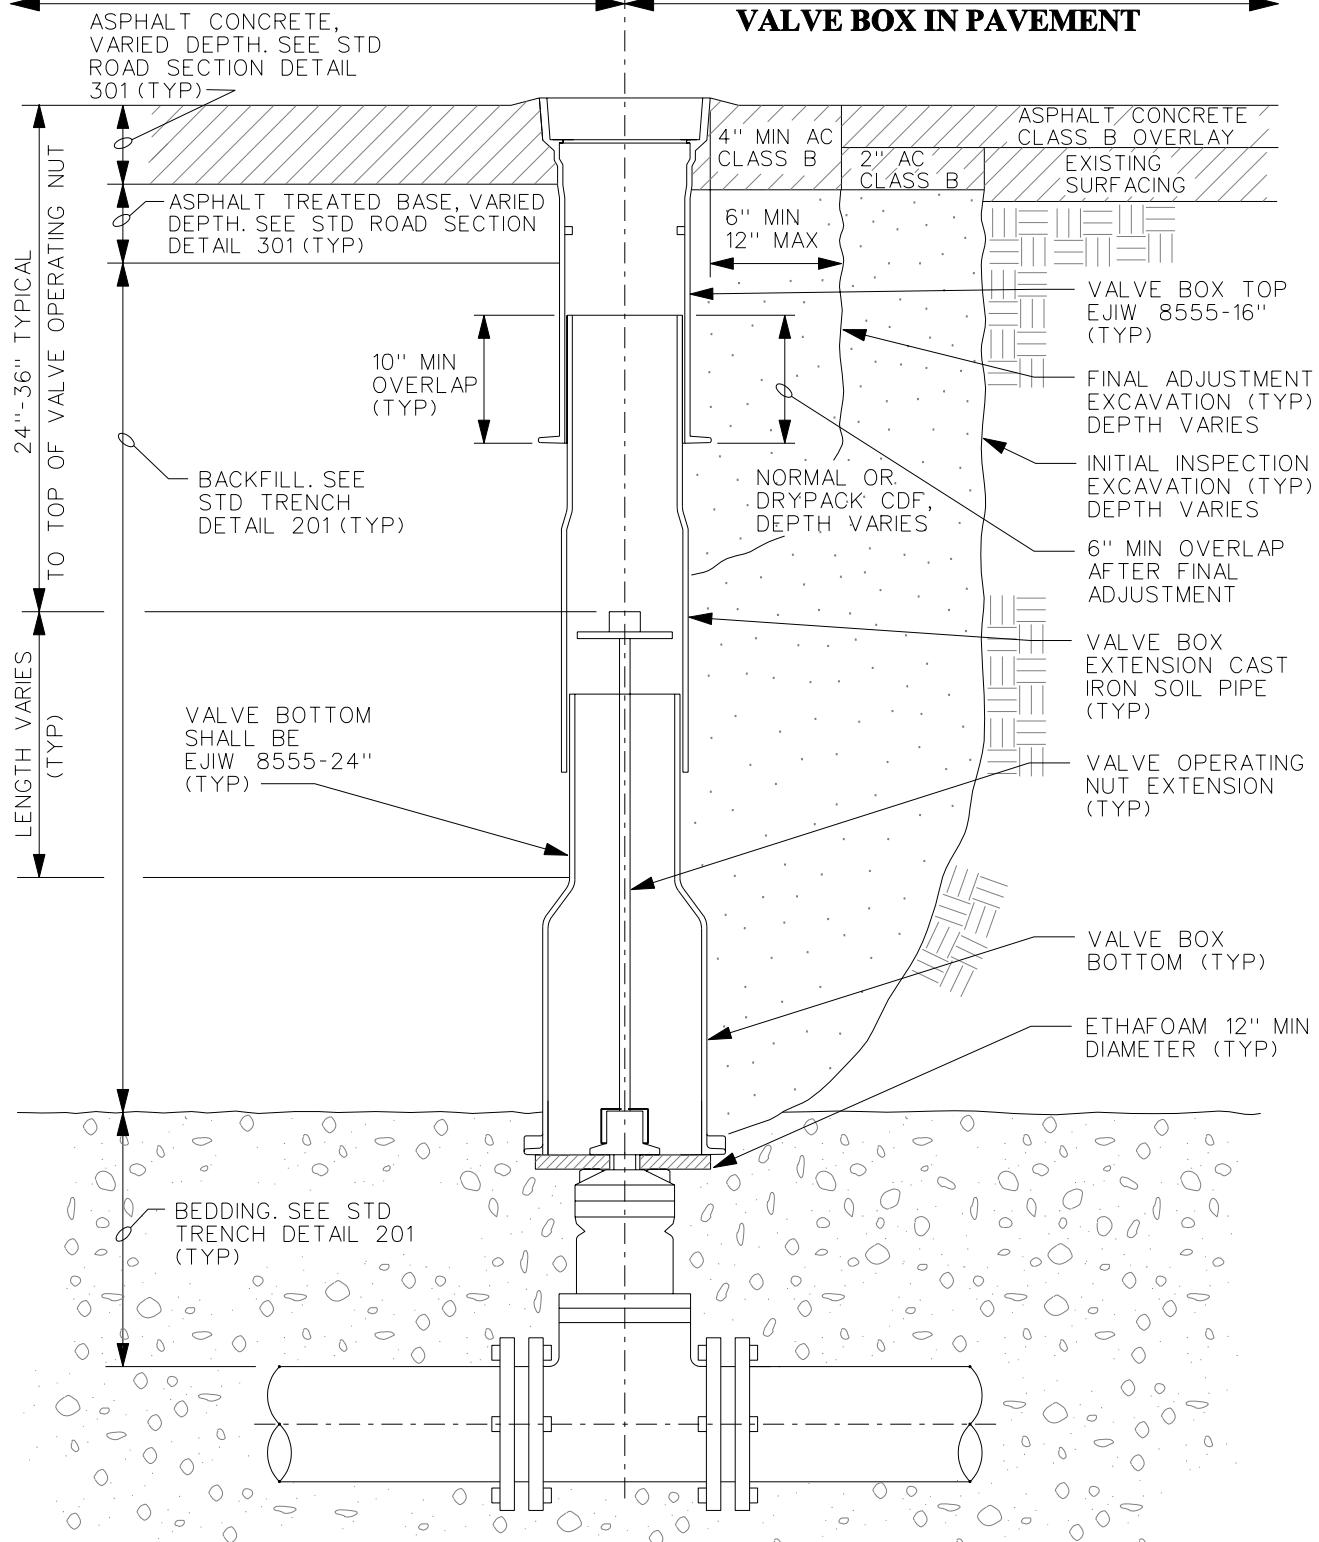

APPROVED: WILLIAM J. CAMPBELL

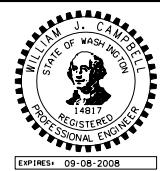

REV. DATE: JULY 01, 2007

WATER/WASTEWATER DIVISION



STANDARD DETAILS

VALVE BOX DETAIL

FILE SD718.DGN DRAWING NO. 718